



NO.	230230000
DATE	10/10/72
BY	W. J. ...
CHKD.	...
DATE	...


NO.	...
DATE	...
BY	...
CHKD.	...
DATE	...

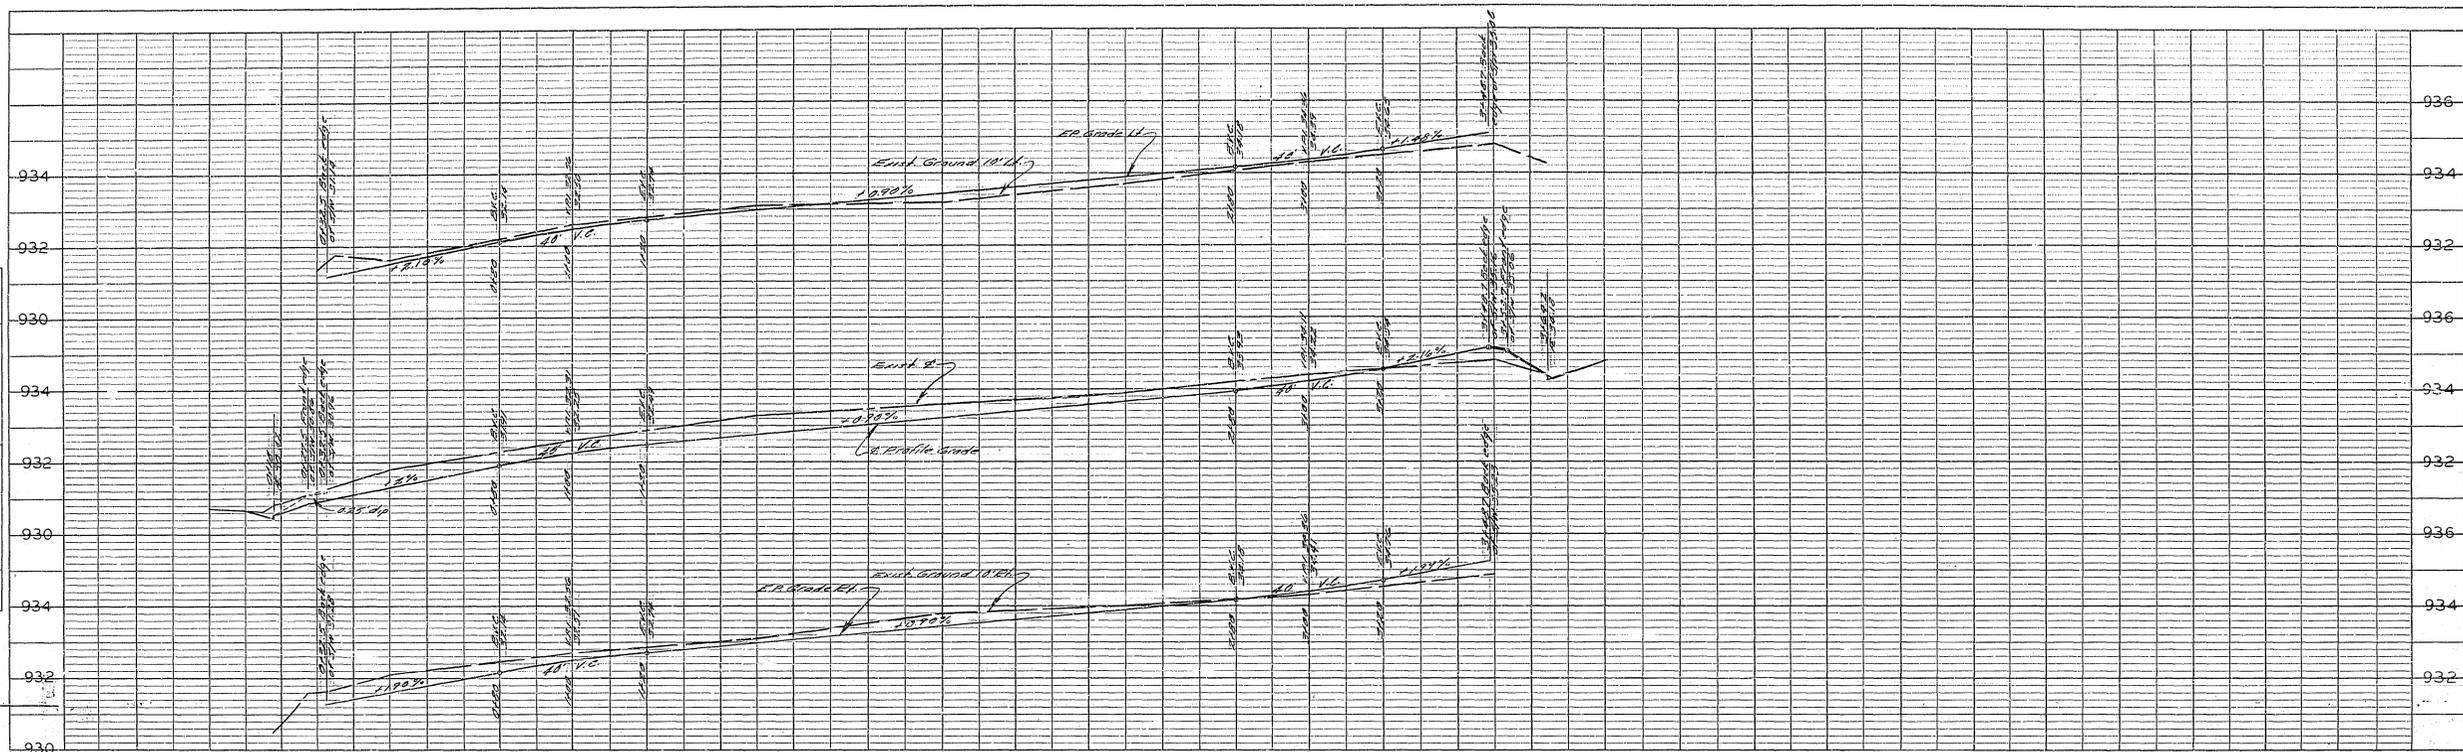

B.M. ELEV. 92906 - SPK. IN 2"IP
 CAPPED AT INTER. OF DOUGLAS
 & 7 TH ST.
 F.B. C-2 / 72-73
 HOR. 1"=20'
 VERT 1"=2'

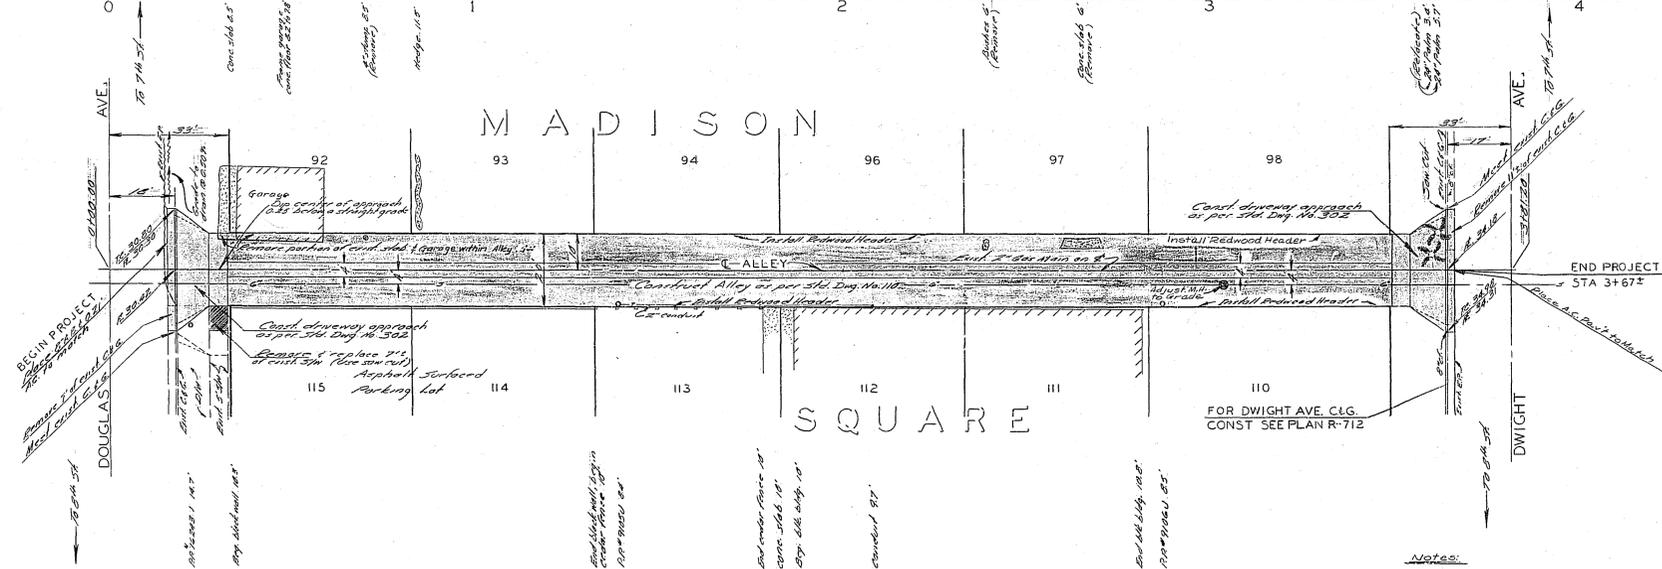

SCALE N 1"=20'

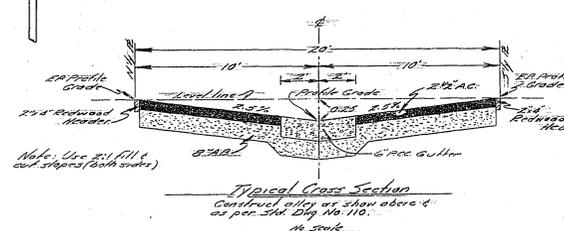

- Notes:
- All construction shall be in accordance with Standards and Specifications used at the City of Riverside, Department of Public Works.
 - It shall be the responsibility of the Contractor to clear the right of way in accordance with the provisions of the law as it affects each utility, including the installation lines and appurtenances at the cost to the City.
 - Prime coat, paint binder and seal coat will be required.

REVISIONS			CITY OF RIVERSIDE, CALIFORNIA DEPARTMENT OF PUBLIC WORKS	
MARK	DATE	DESCRIPTION		
1	10/10/72	Approved by [Signature]	ALLEY PAVING DOUGLAS TO DWIGHT BET. SEVENTH & EIGHTH ST.	
2	10/10/72	Approved by [Signature]		
DESIGNED BY [Signature] DRAWN BY [Signature] CHECKED BY [Signature]			SUBMITTED BY [Signature] PARK DEPT. TRAFFIC DIV. RECOMMENDED BY [Signature]	APPROVED BY [Signature] DIRECTOR OF PUBLIC WORKS DATE 5-10-73
			PRQJ. NO. 5021	SHEET 1 OF 1